
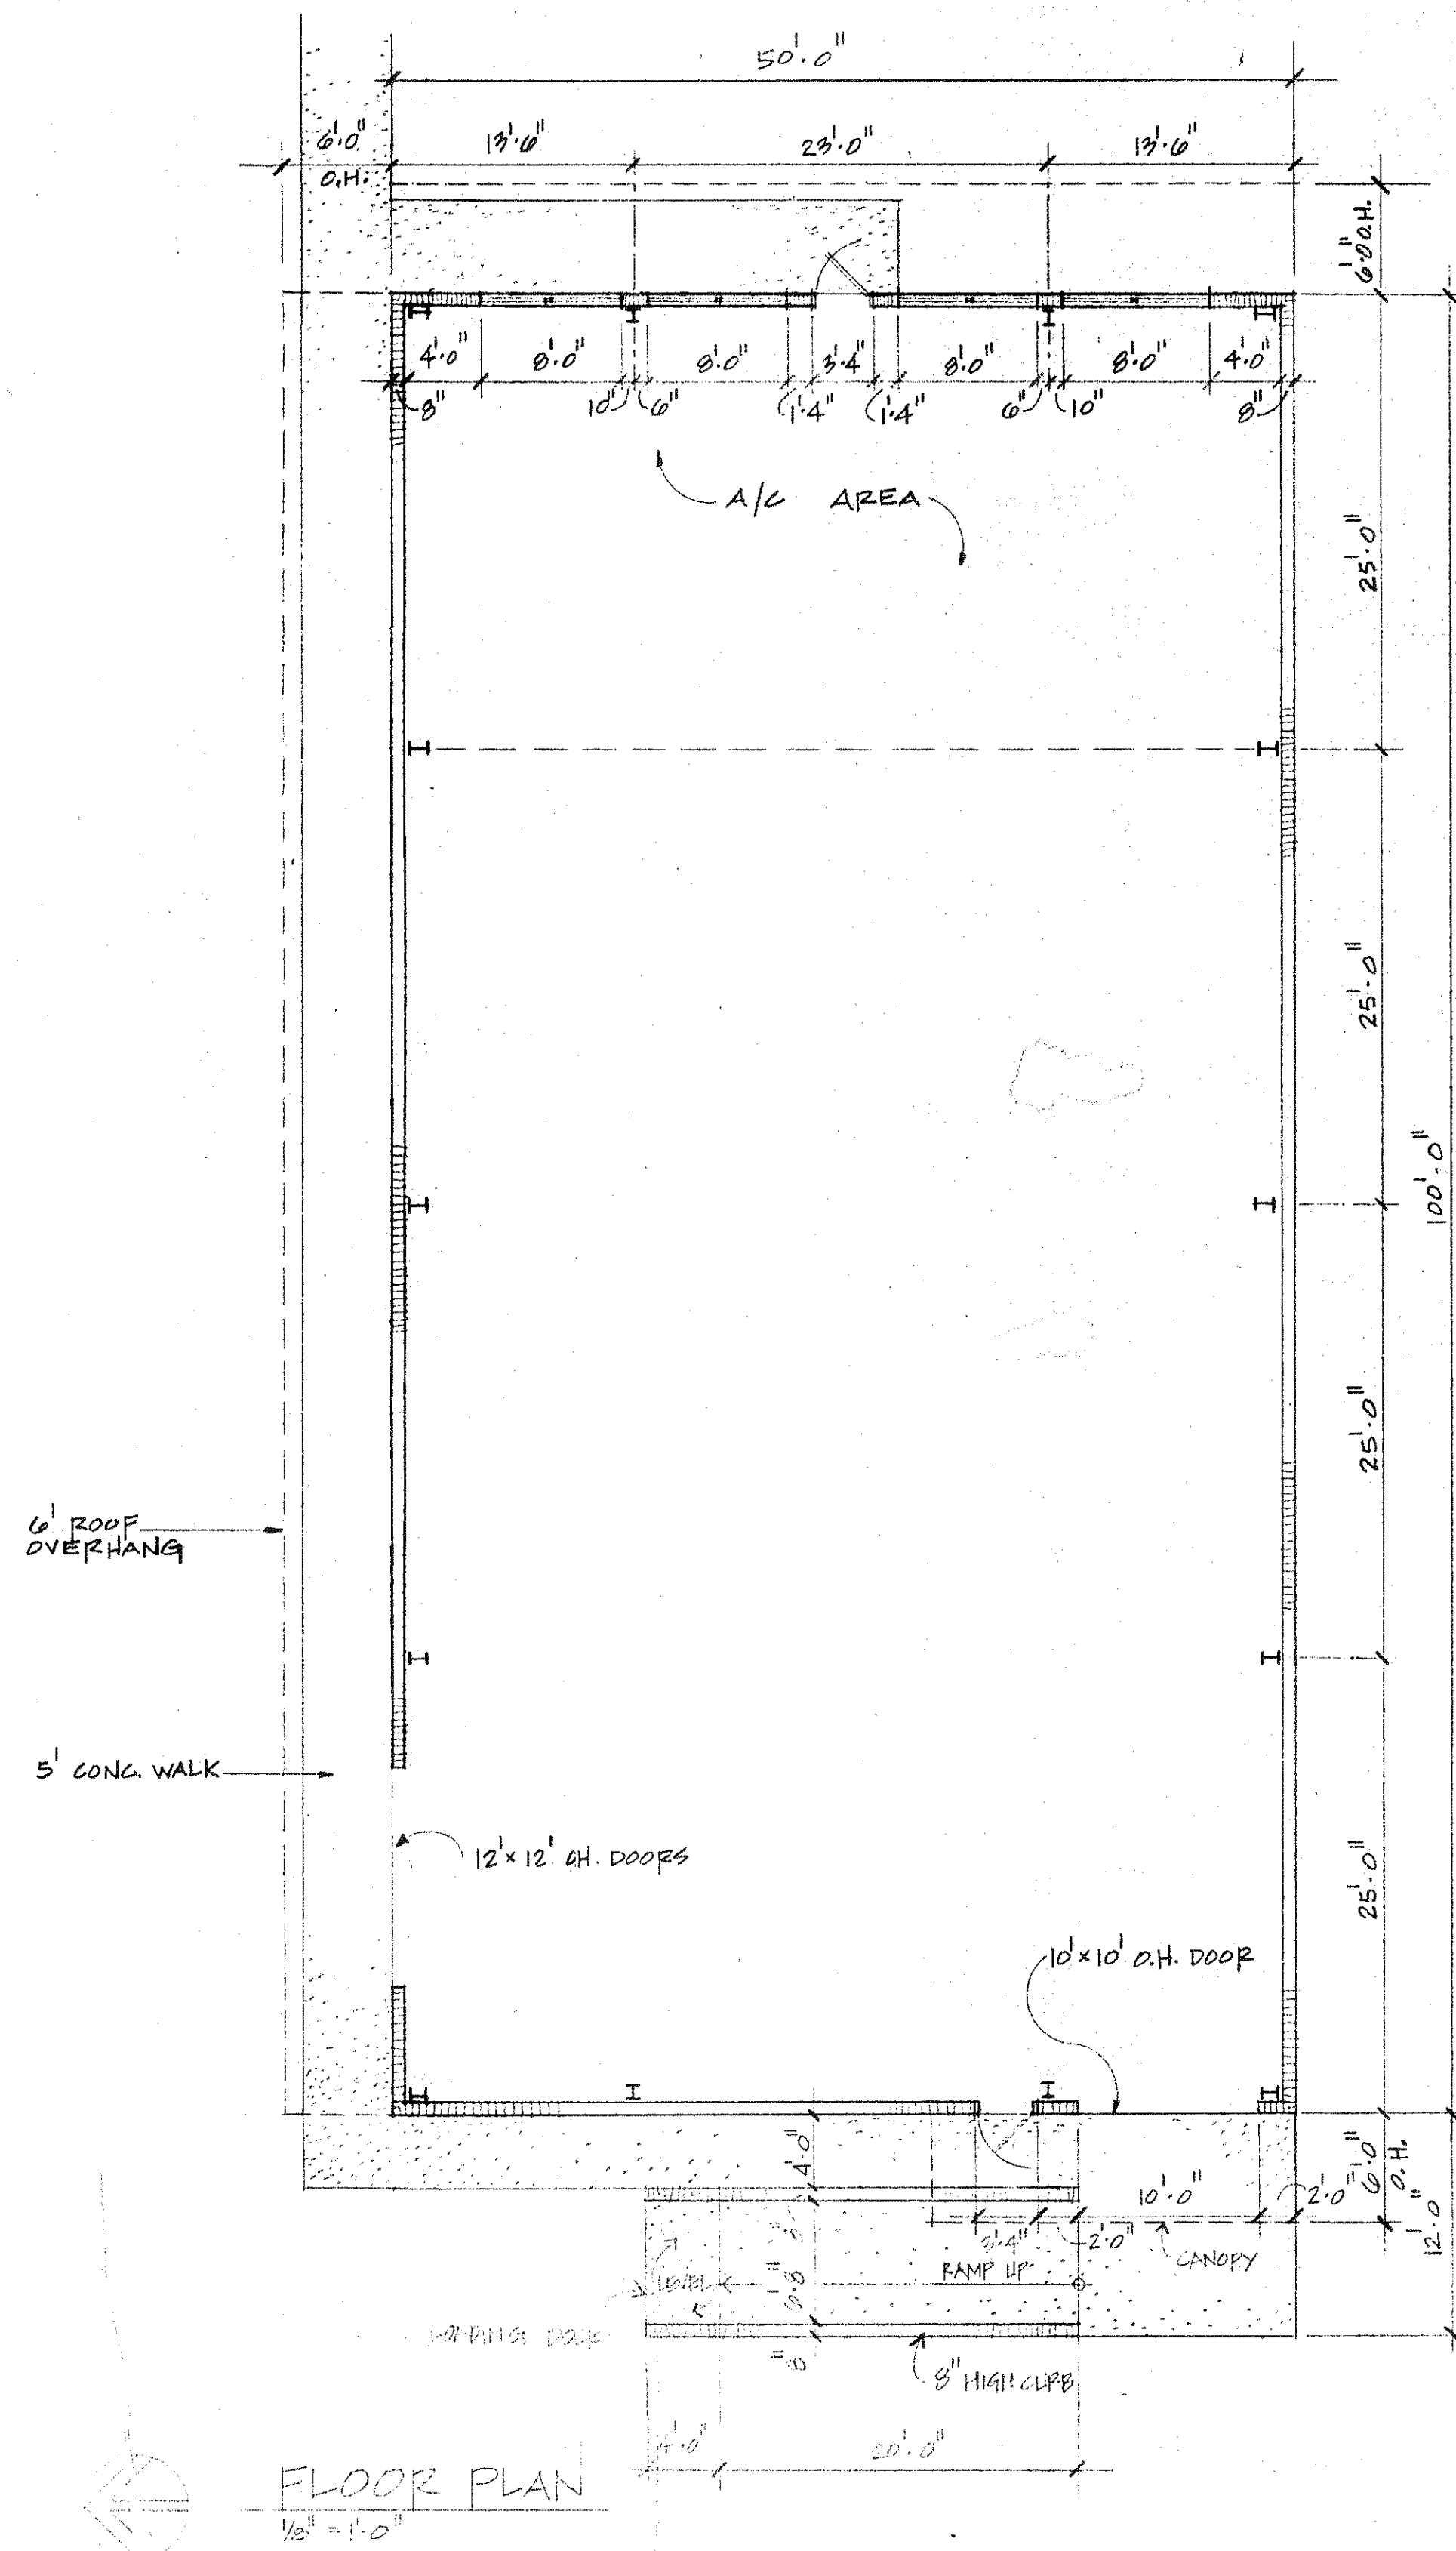
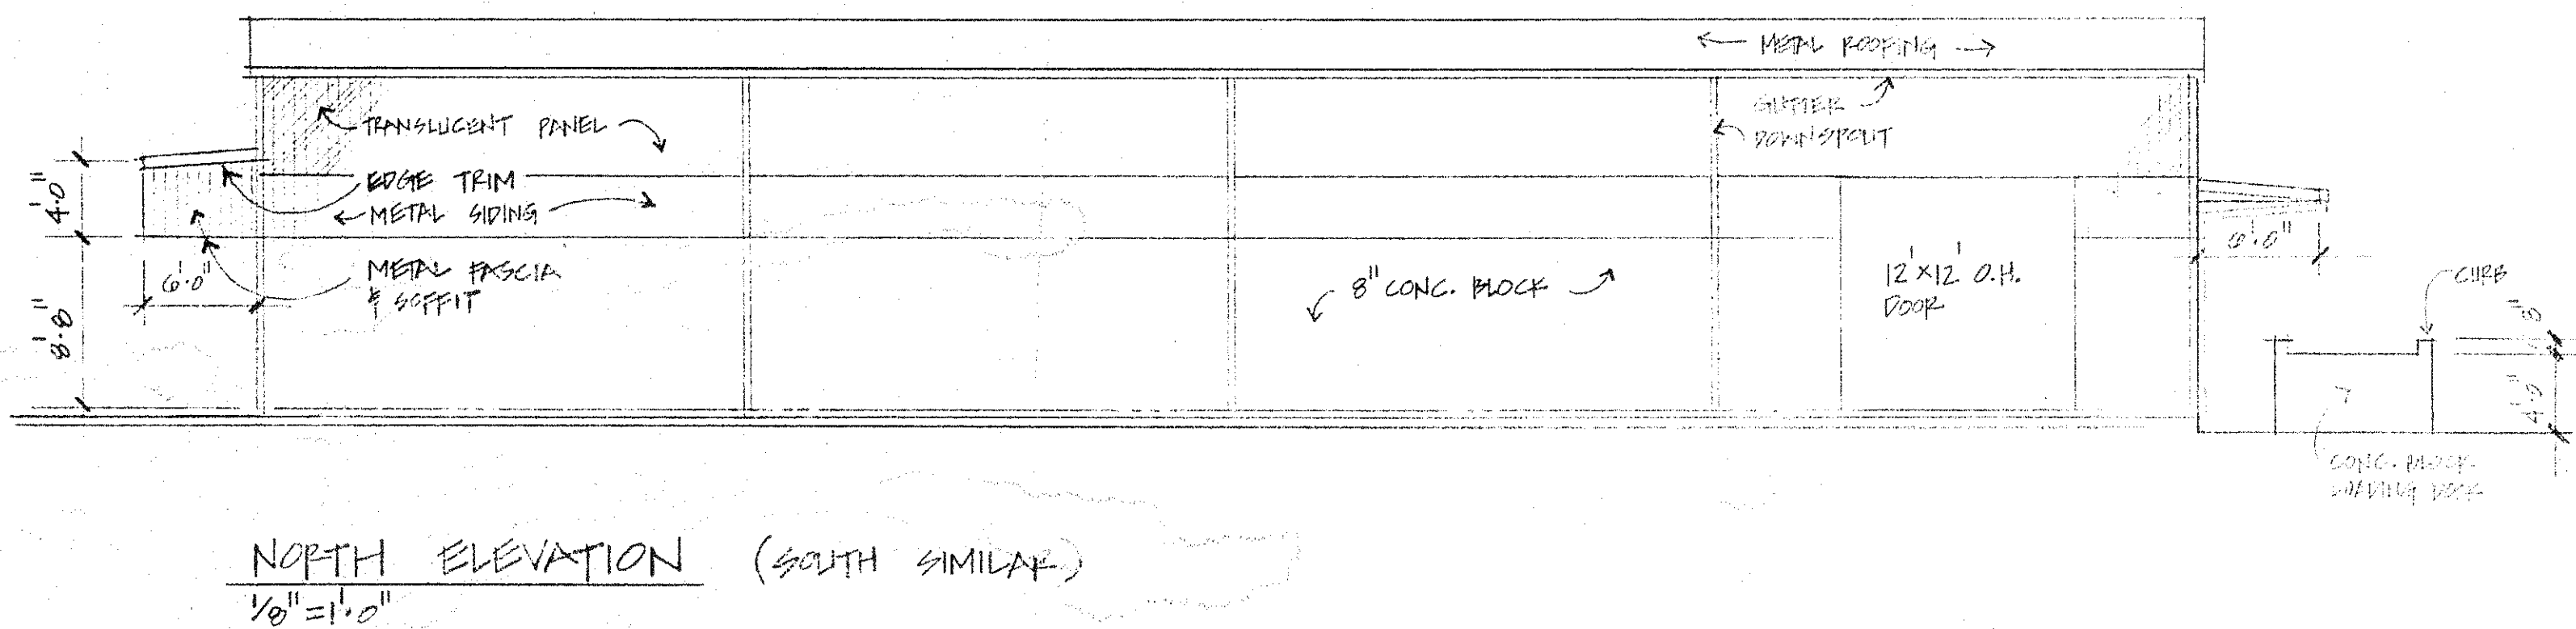
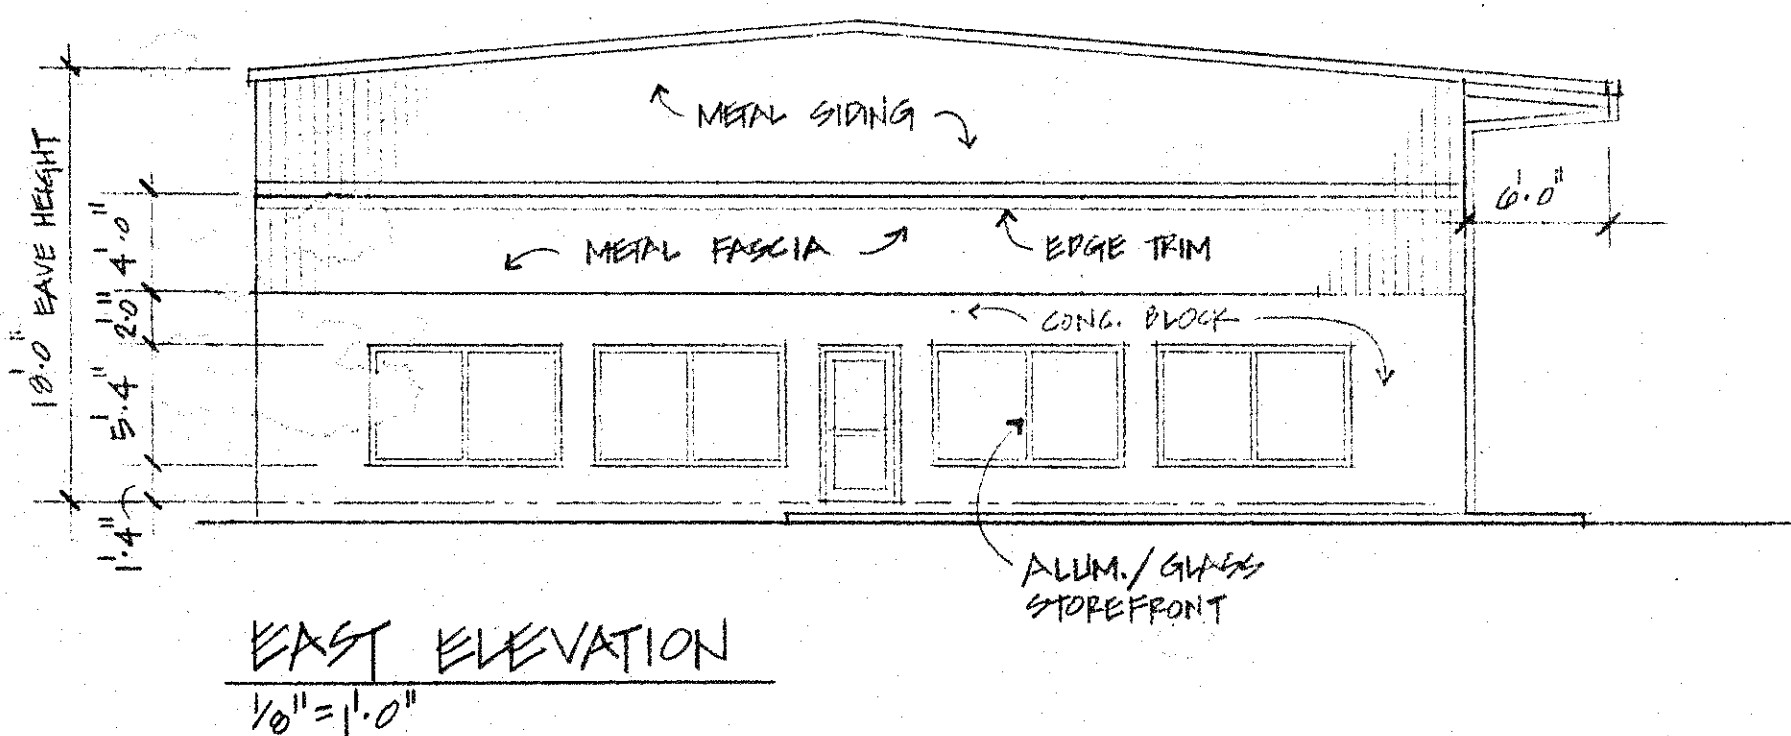


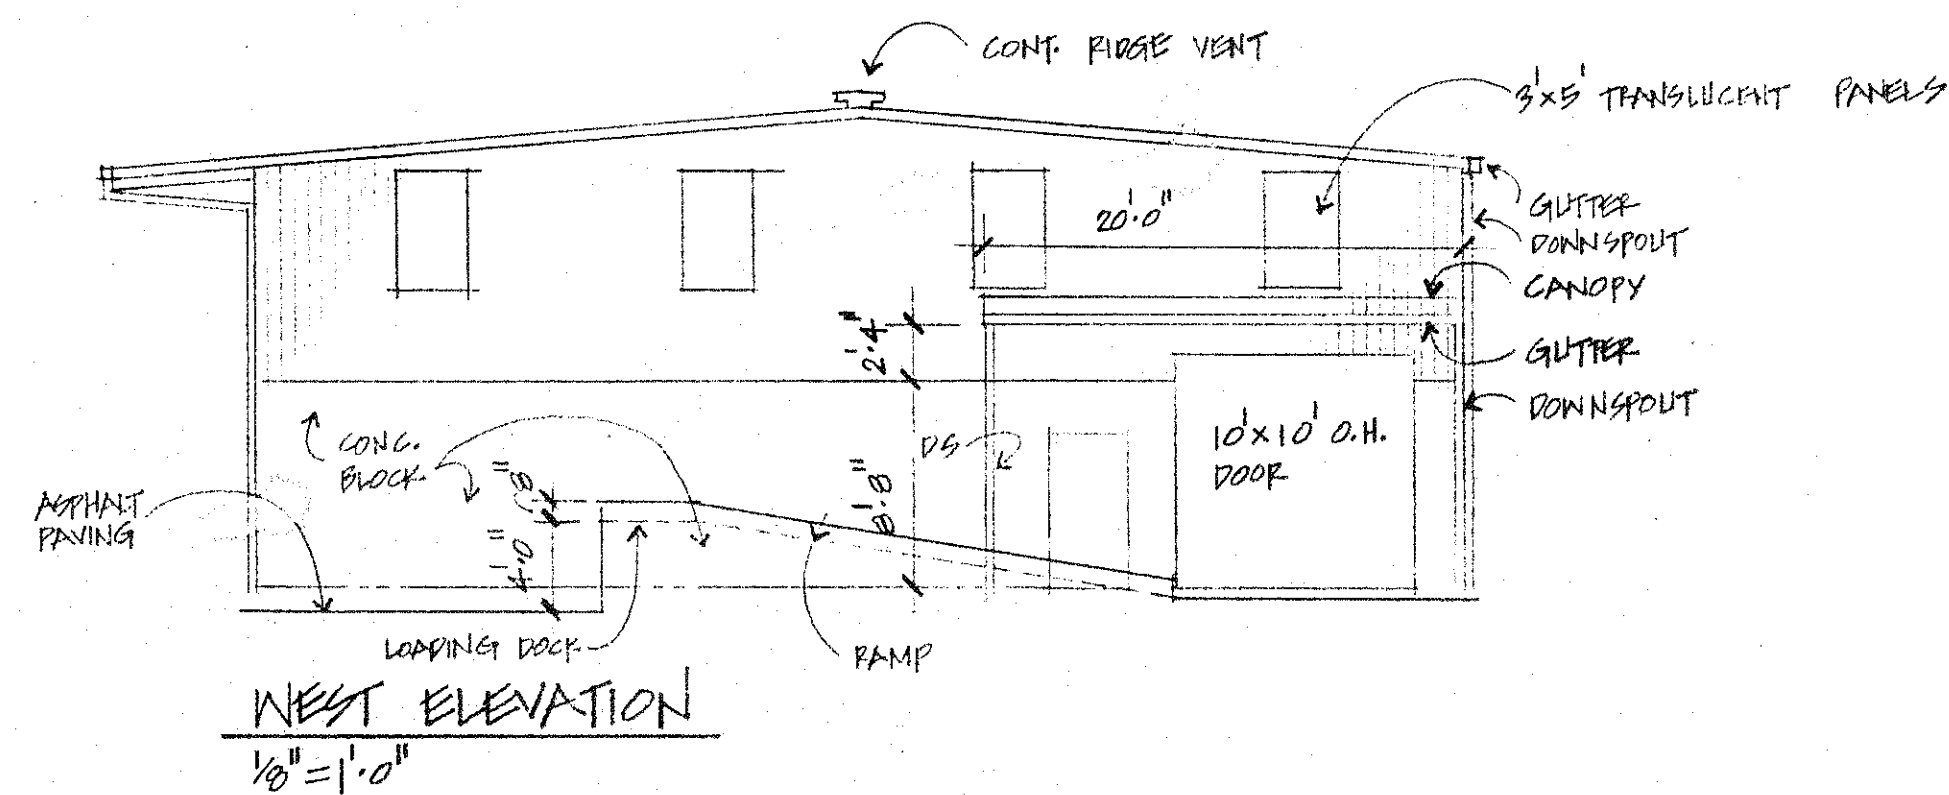

1605 S COMBEE

1605 S. Comb. LHM Sheets

TRACT B, COMBEE ROAD
FOR
JOE P. RUTHVEN

W. WADE SETLIFF, AIA & ASSOCIATES, P.A., ARCHITECTS
200 LAKE MORTON DRIVE • SUITE 400 • LAKELAND, FLORIDA 33801 • (813) 988-7901

FLOOR PLAN; ELEVATIONS

DRAWN: JG
CHECKED: JMM
DATE: 11-22-25
JOB NO: 05-122
SHEET NO: 1